




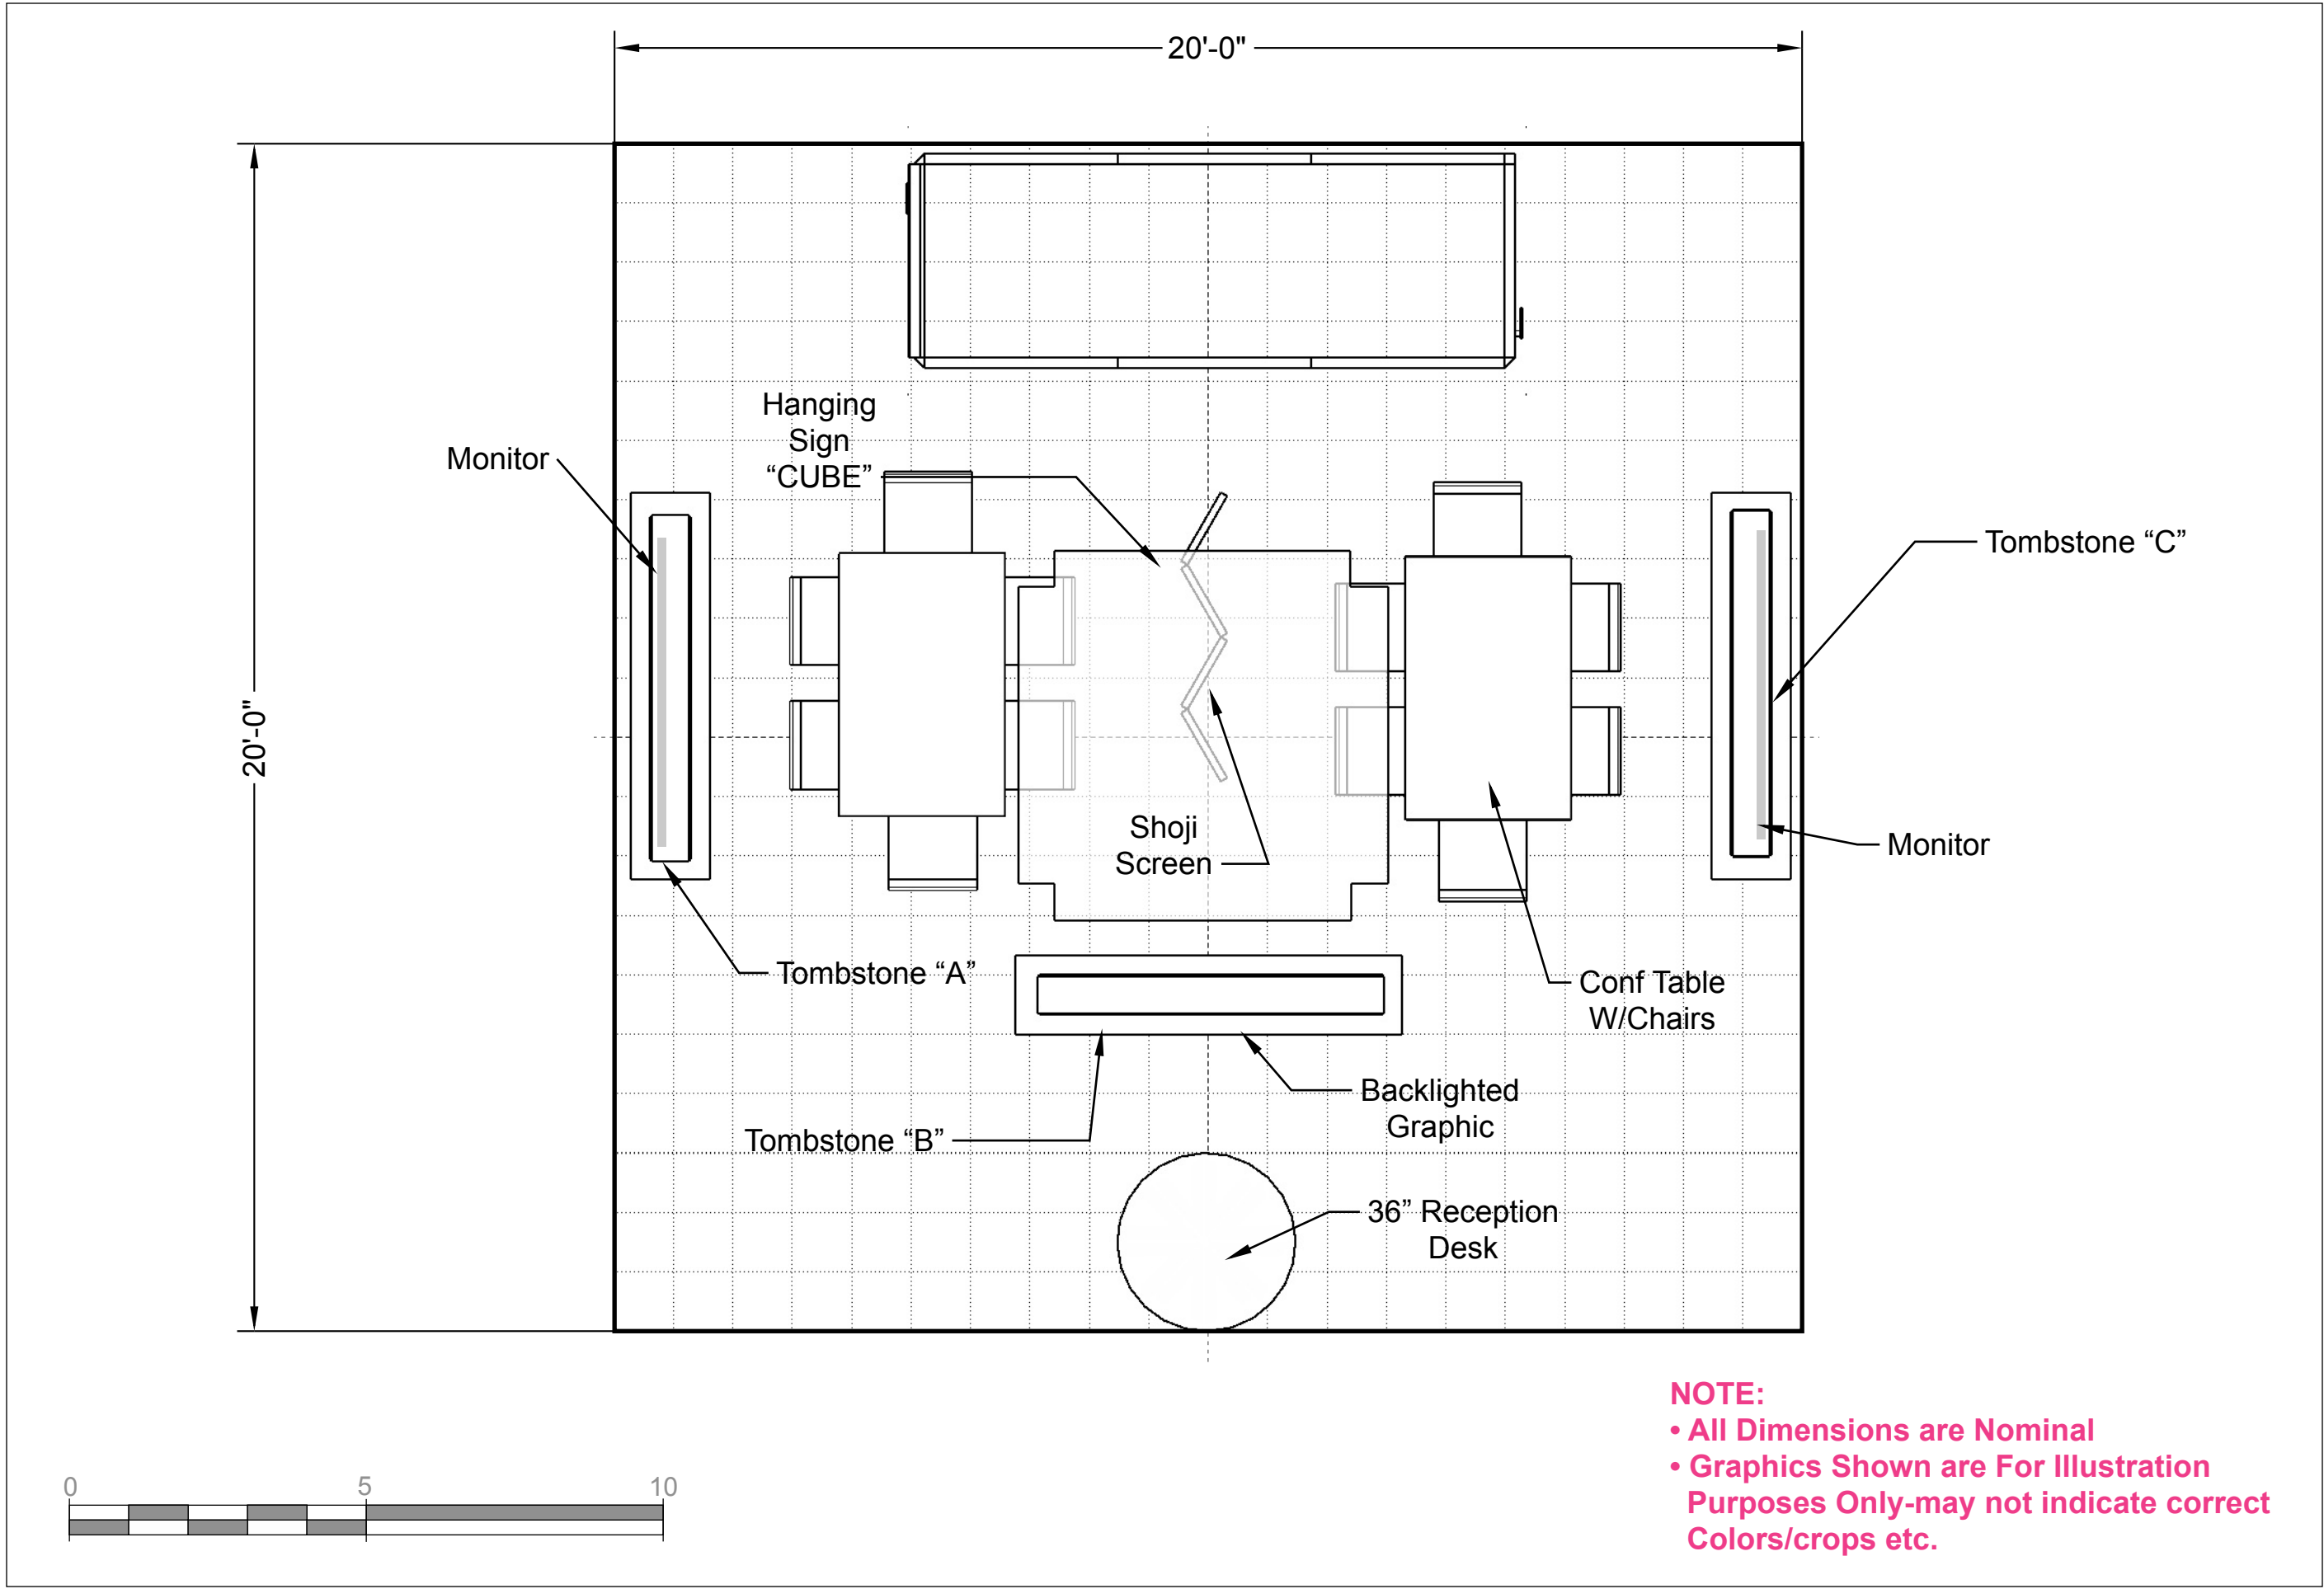

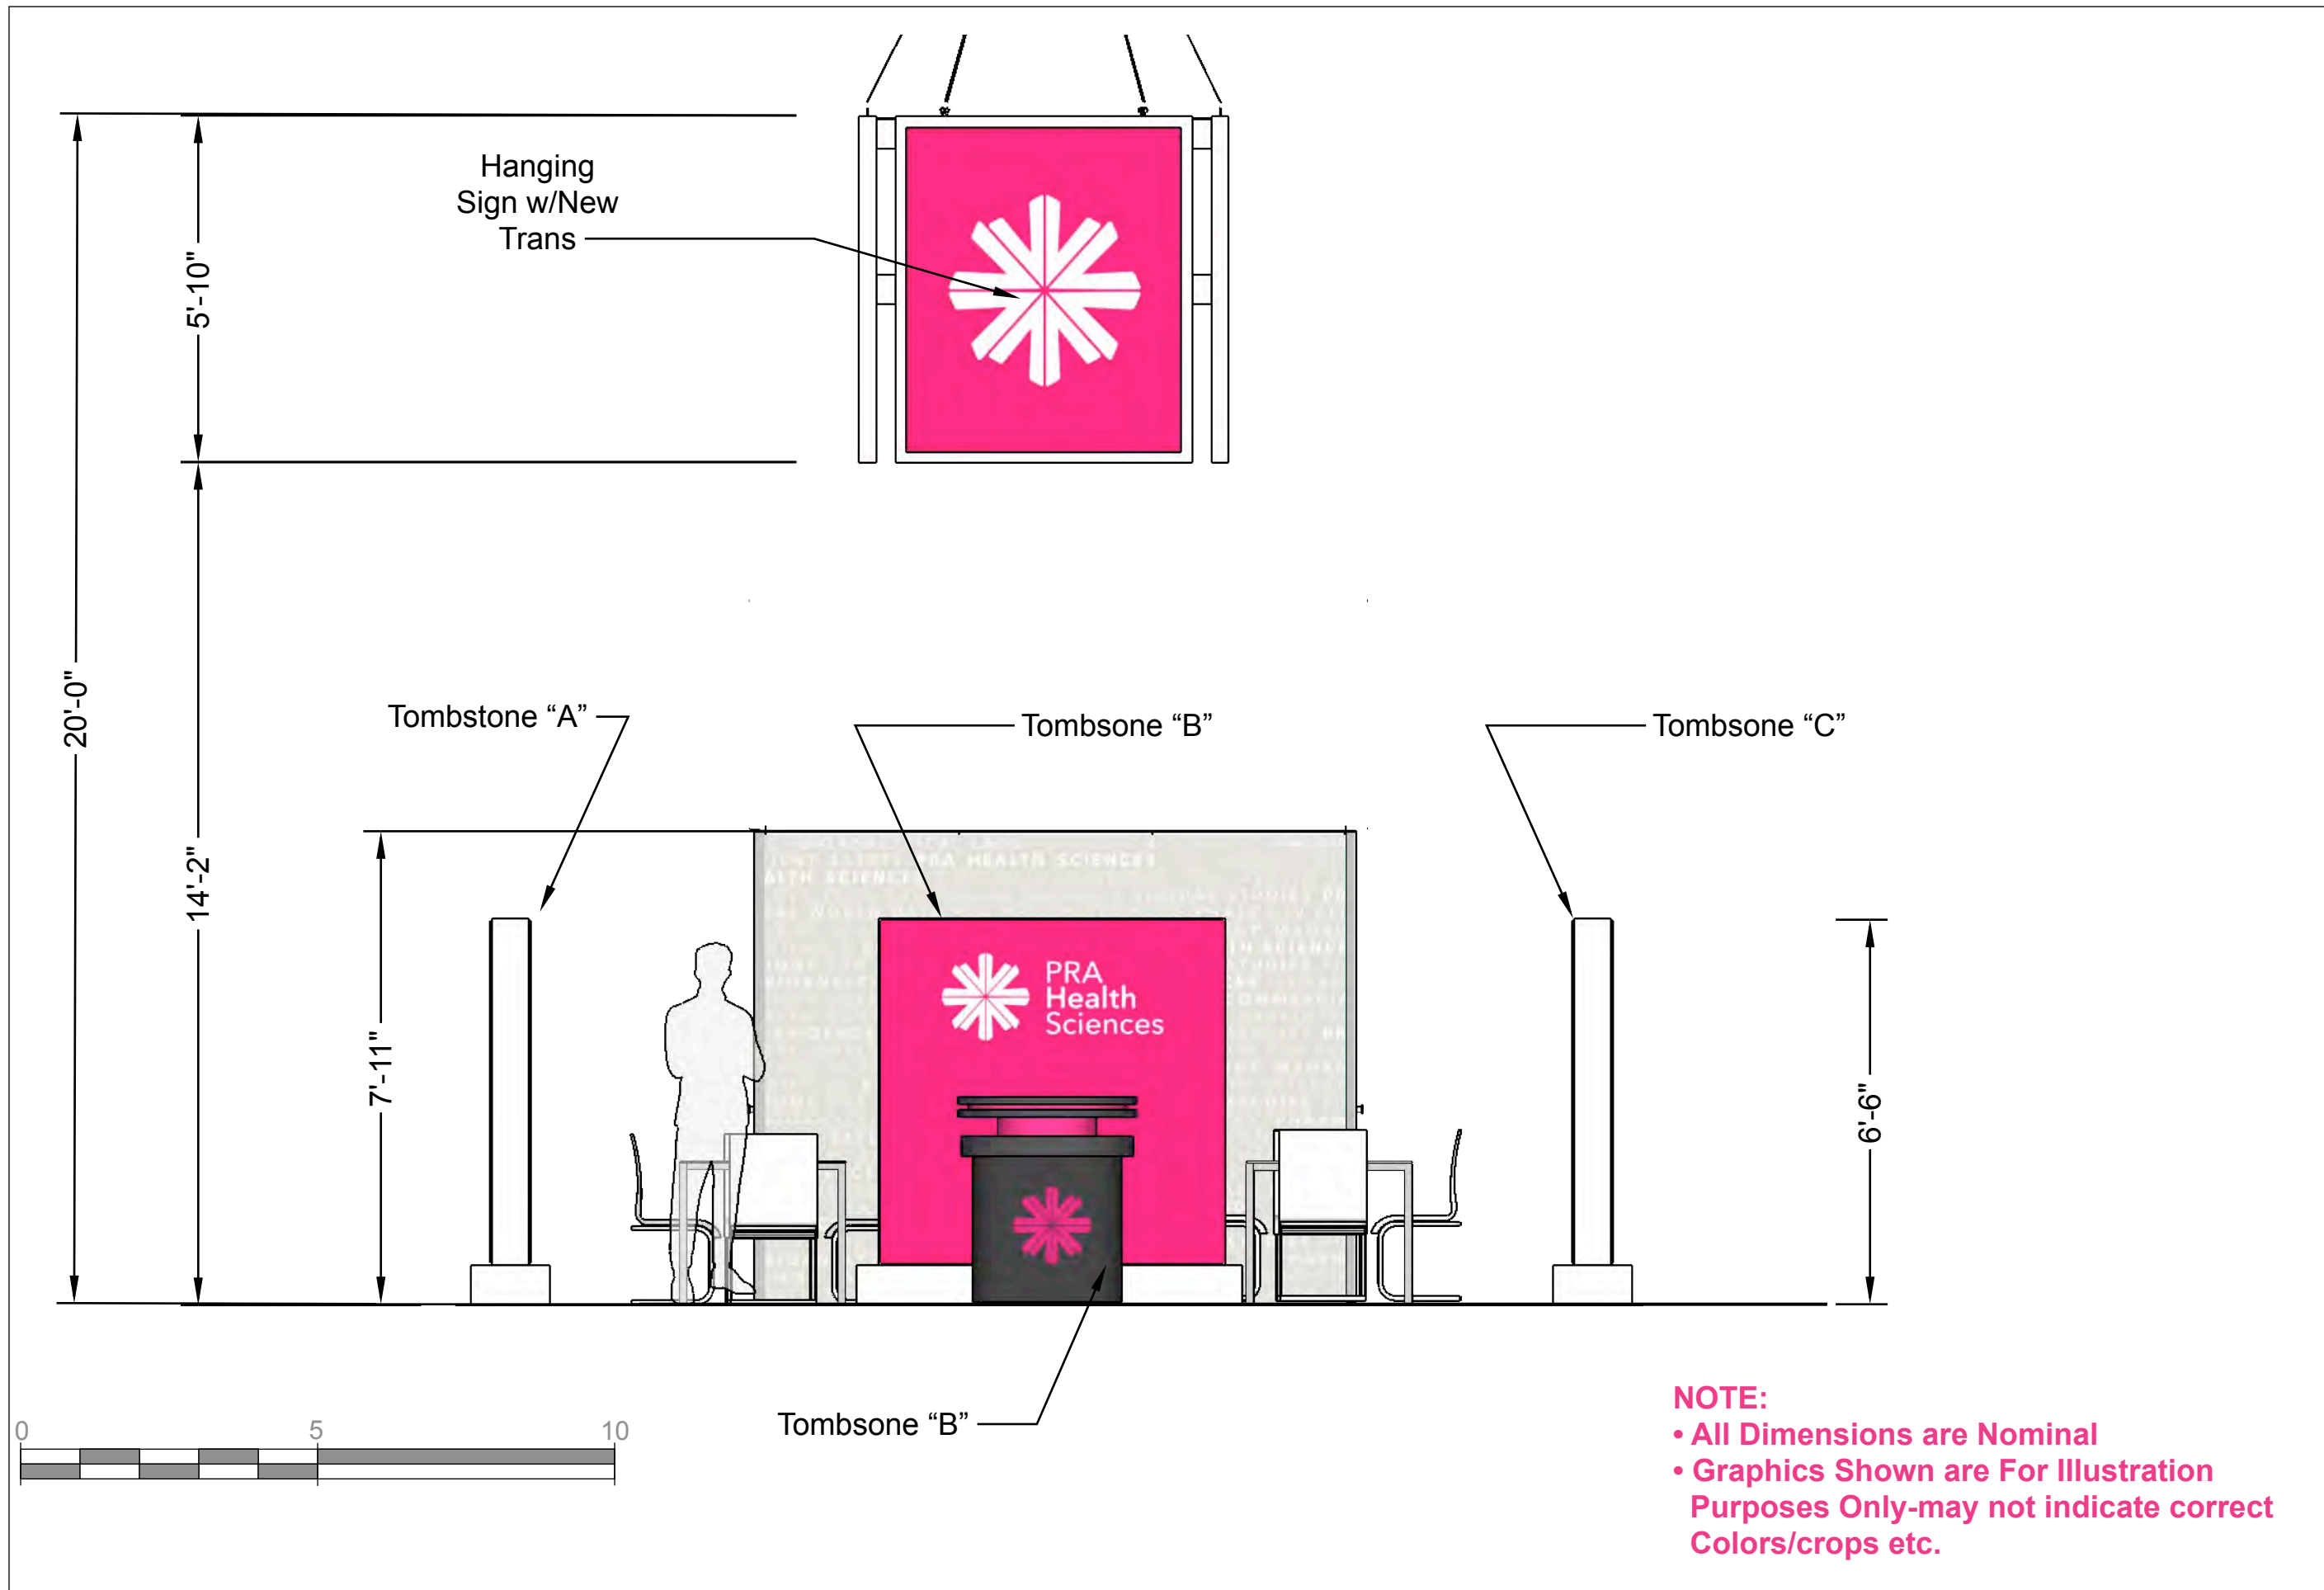

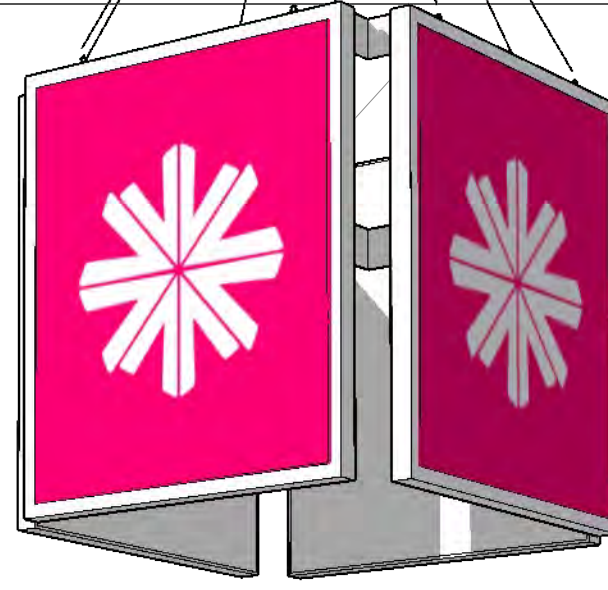

Front Approach
w/o
Monitor/Topper

A.03


ISSUE
10/23/19
DRAWN BY
Tony


PROJECT
ASH 2019
PROJECT NO.
245.170






CLIENT
PRAHS

Booth Number
2259
Booth Size
20X20
Show Dates>
12/7-10/19

StewartMDM
© StewartMDM, LLC

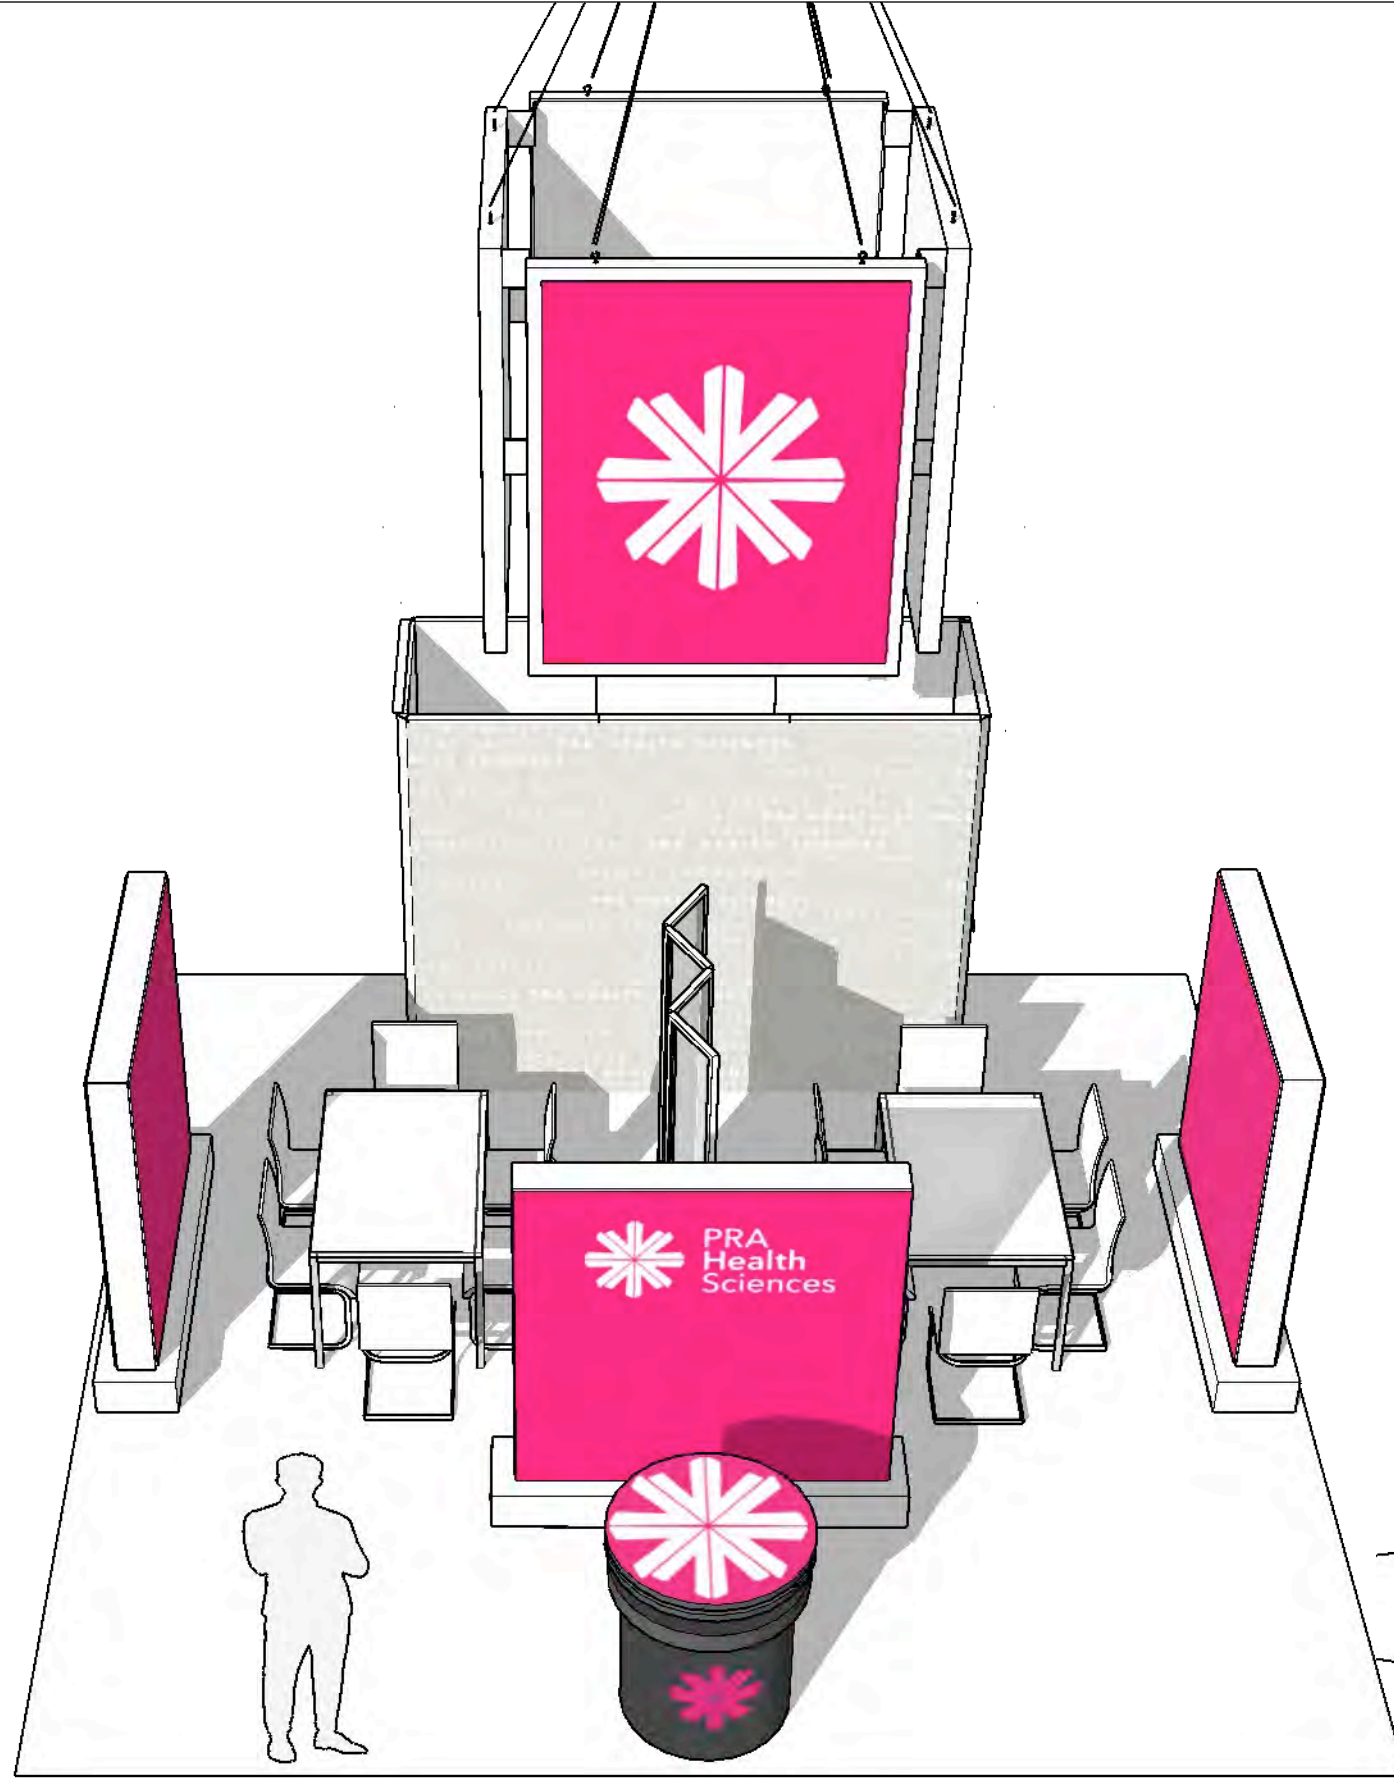

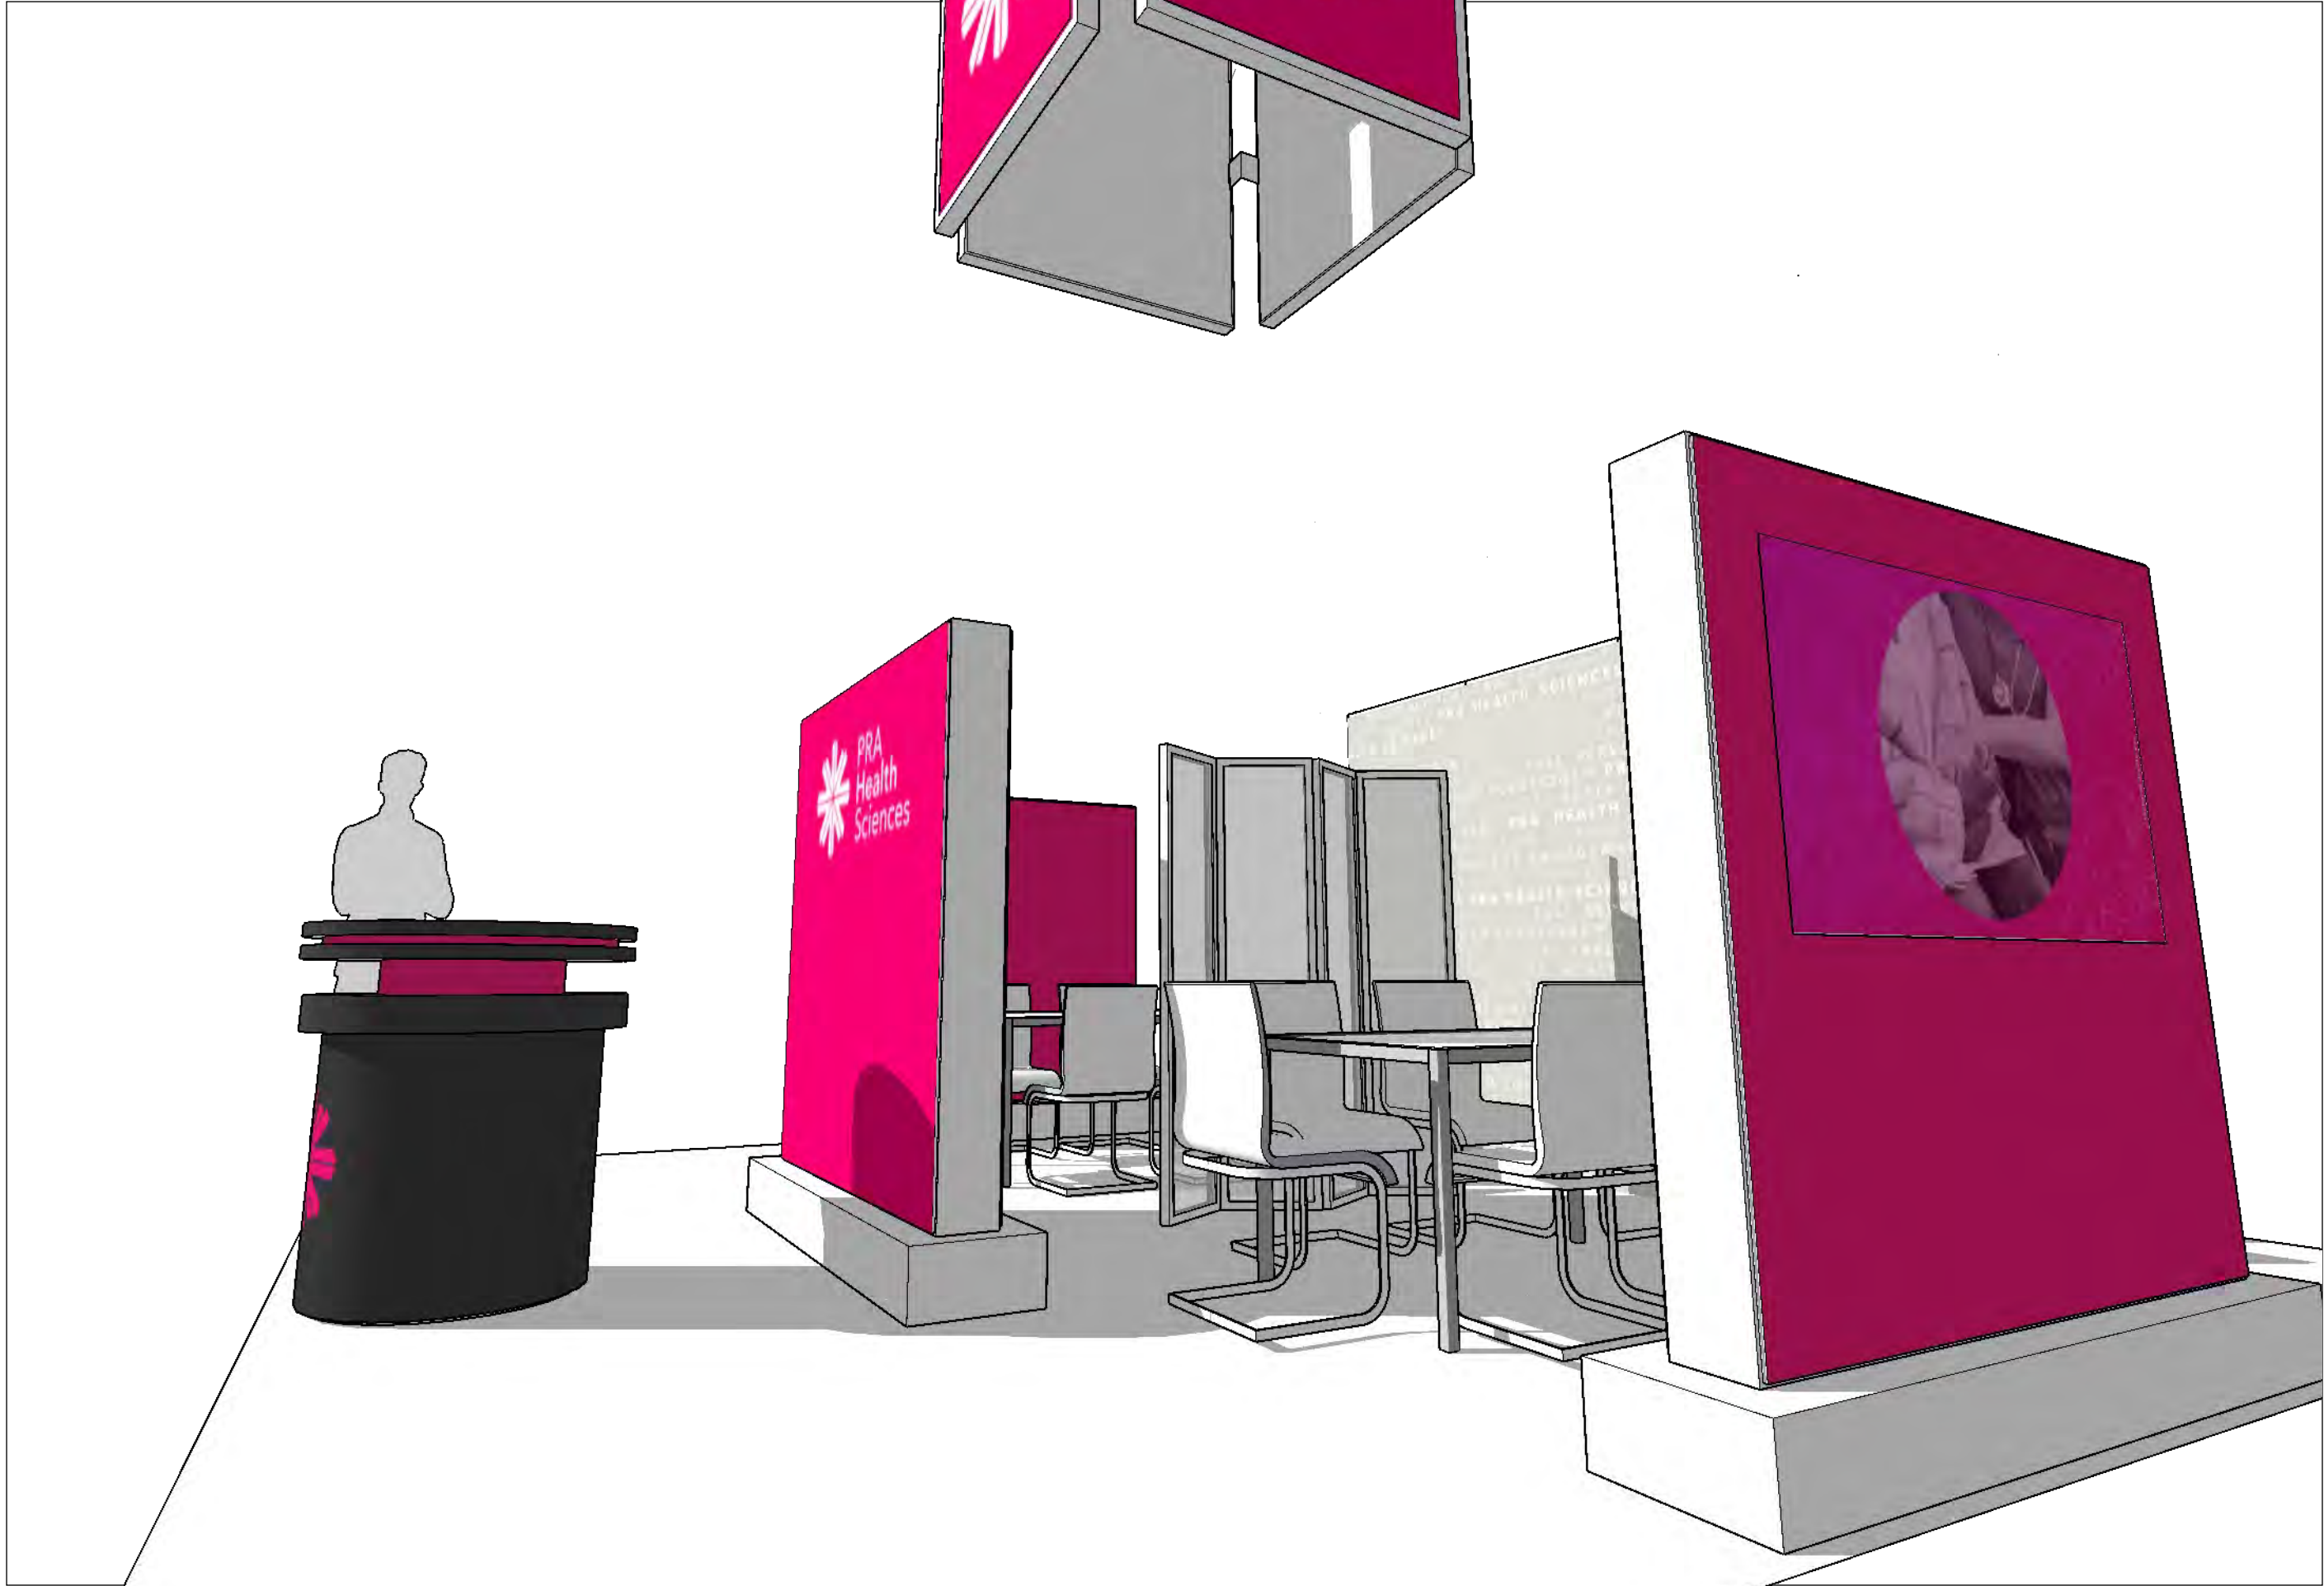

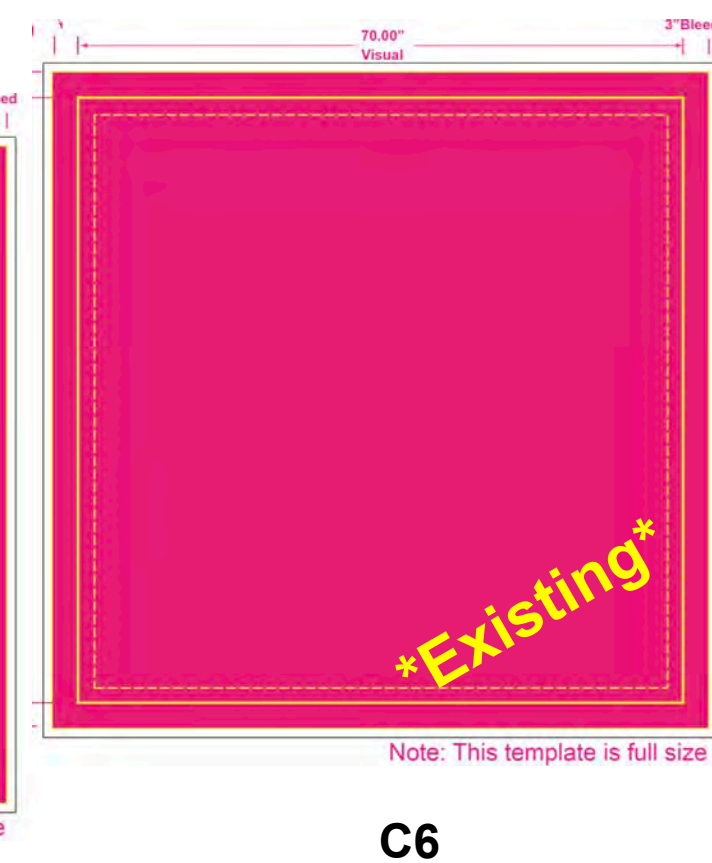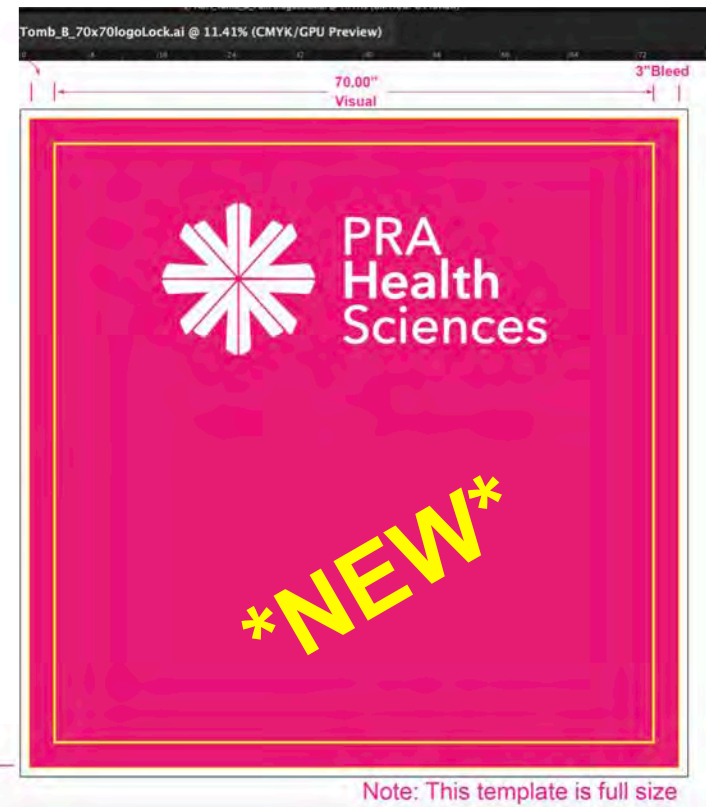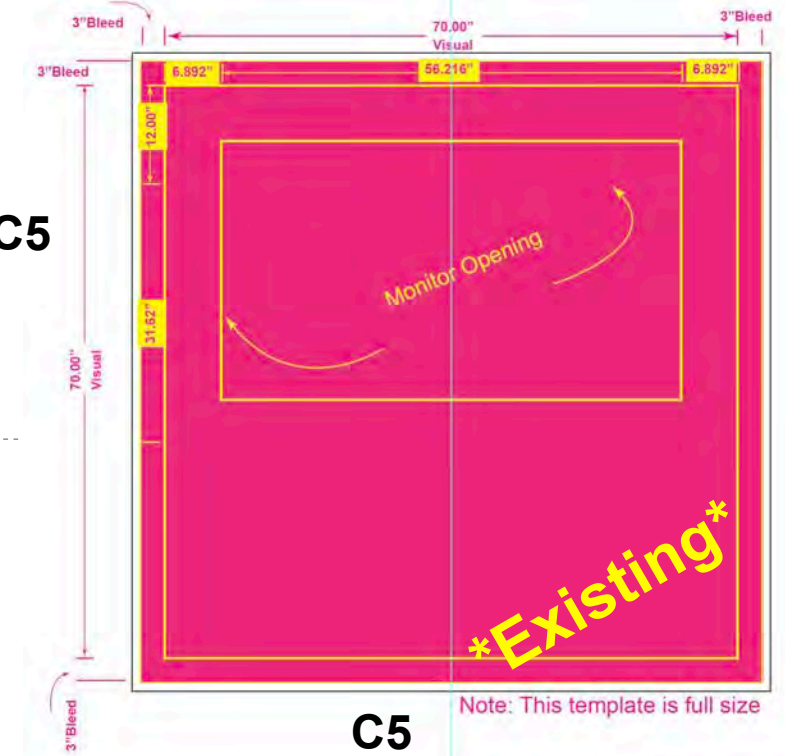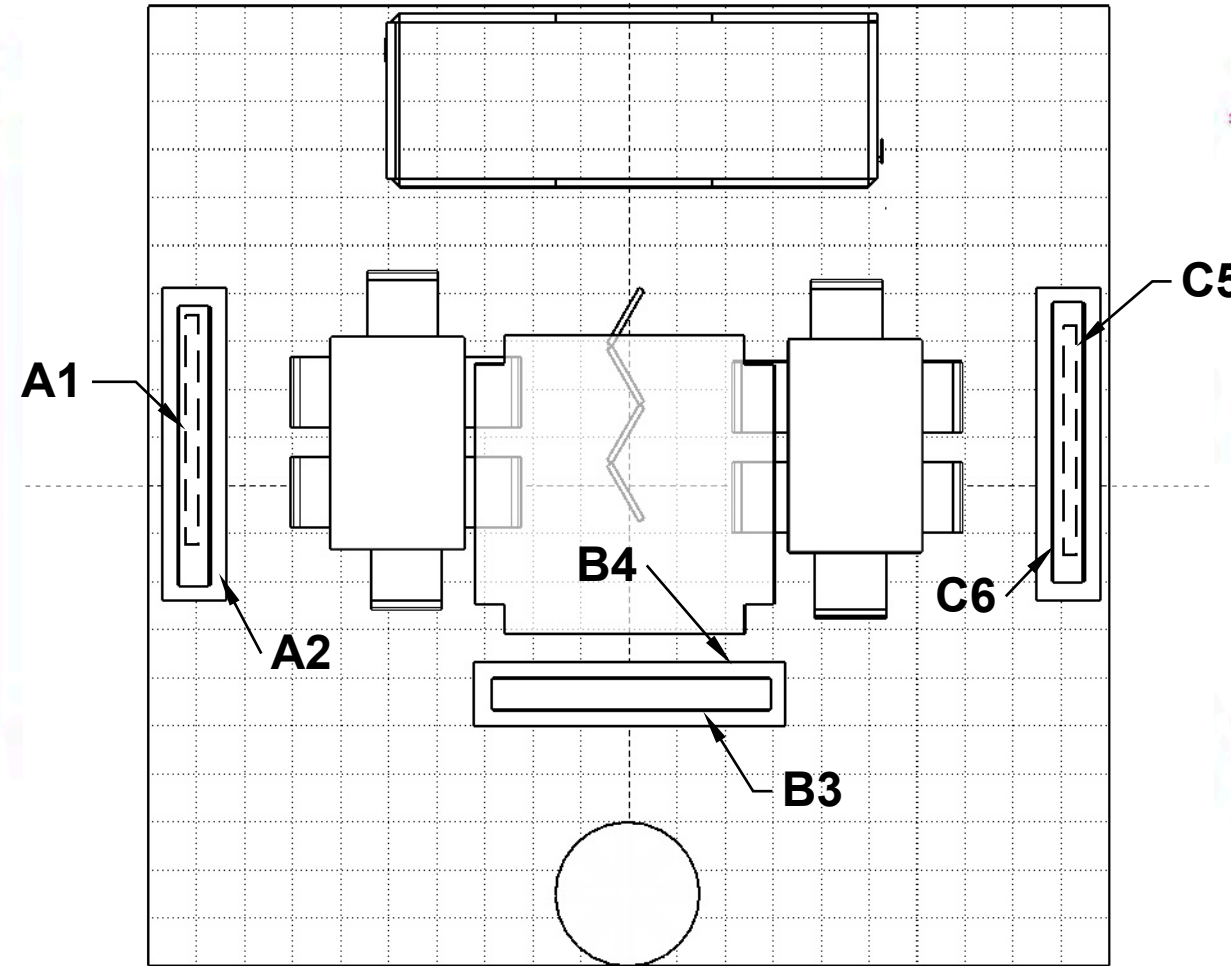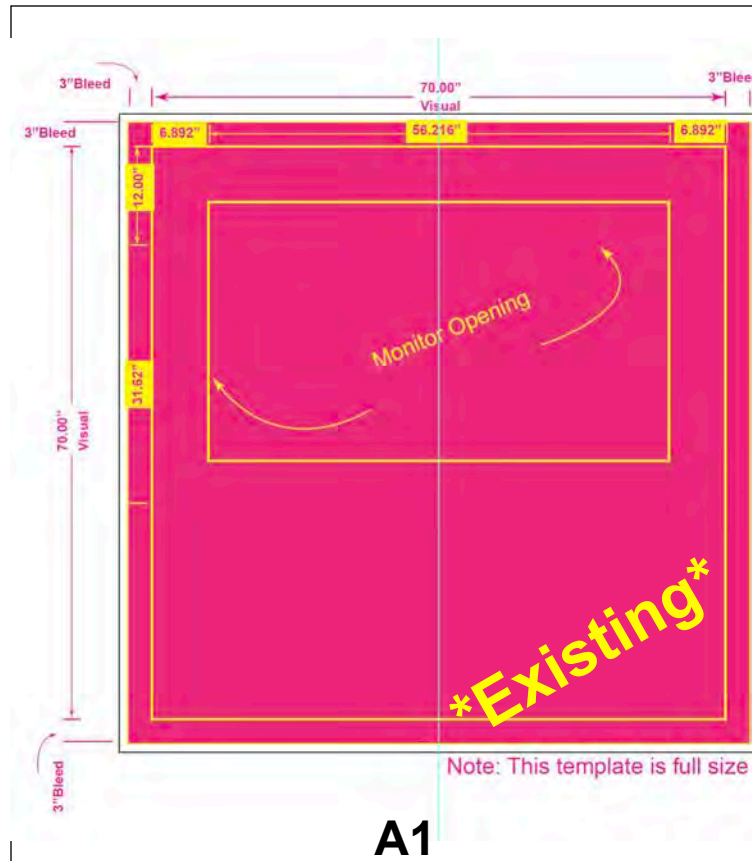


Pink Field = pms 213 C

B3
(BackLighted)


B4

***NOTE:** Reference dims/printing process w/provided sample of existing trans


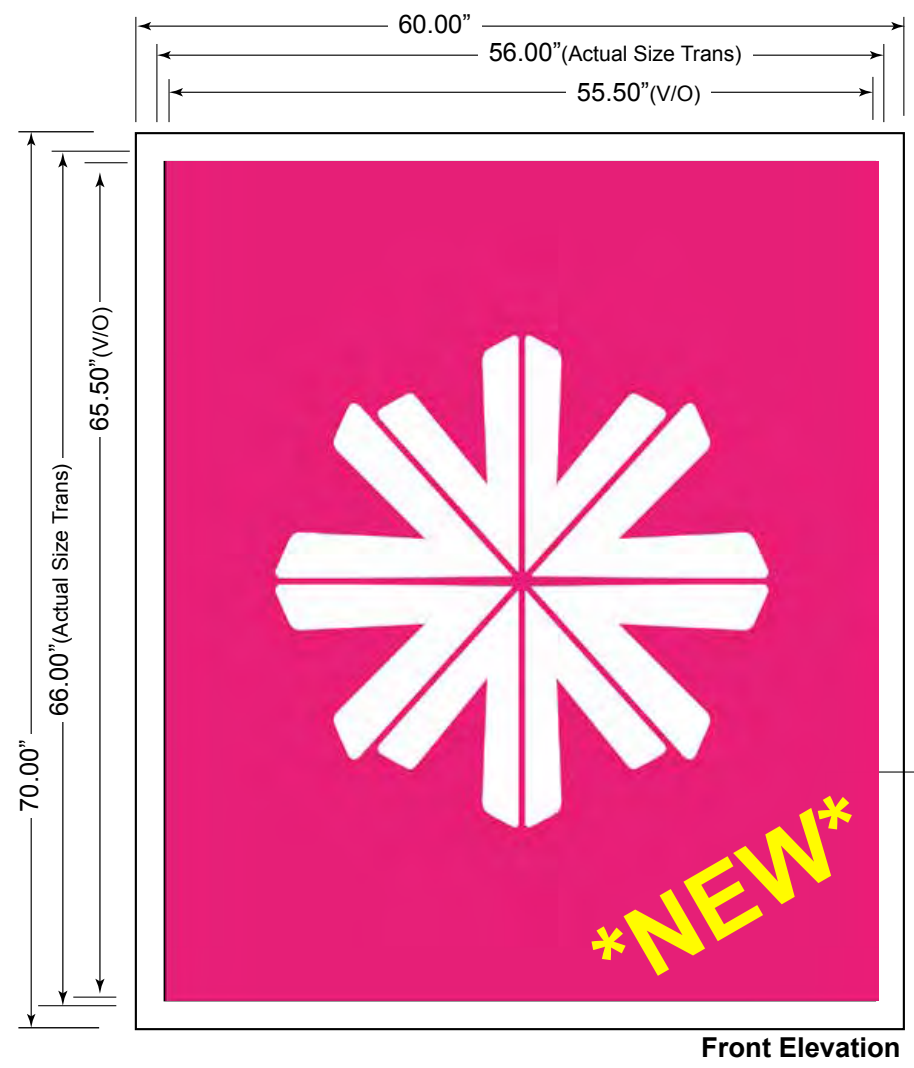


Overhead Light Box (4) Req'd


Note: "Actual Size Transparency" = Document size in full size art file

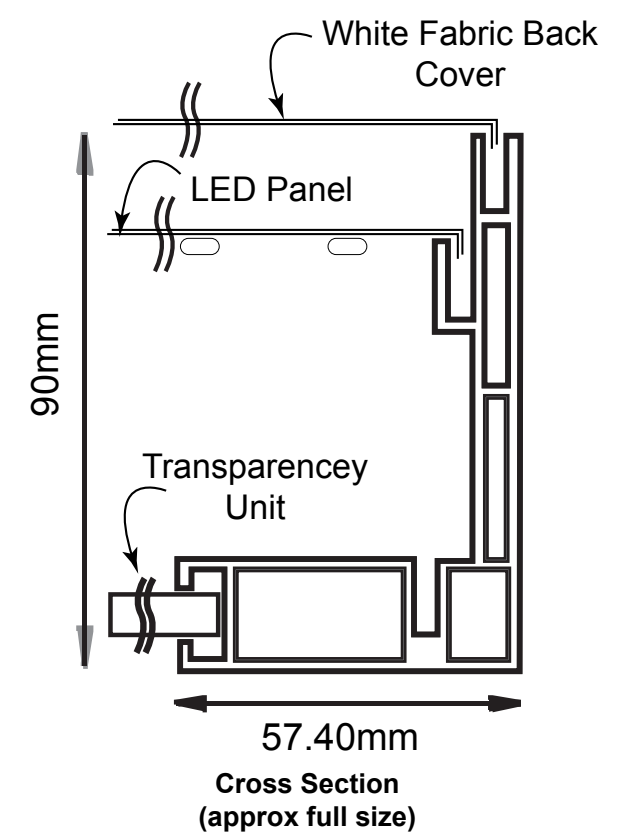

White Powder Coat
Matte White
(all visible surfaces)
Pink field=pms 213 C

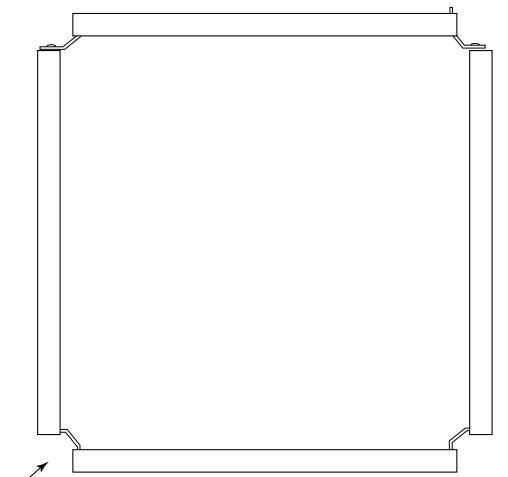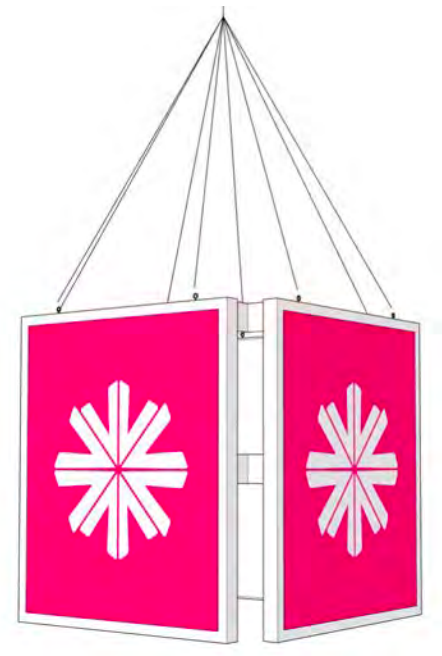


Top View - Cluster

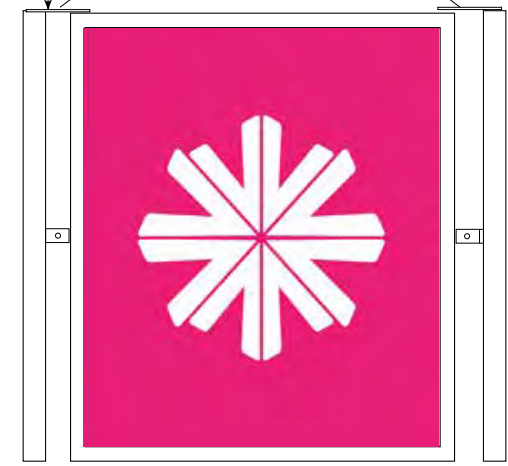

Front Elevation- Cluster

client	project	job #	date	scale	StewartMDM
PRA	ASH	J19-0000	10/17/19	Noted	MARKETING ■ DESIGN ■ MANAGEMENT

© StewartMDM, LLC

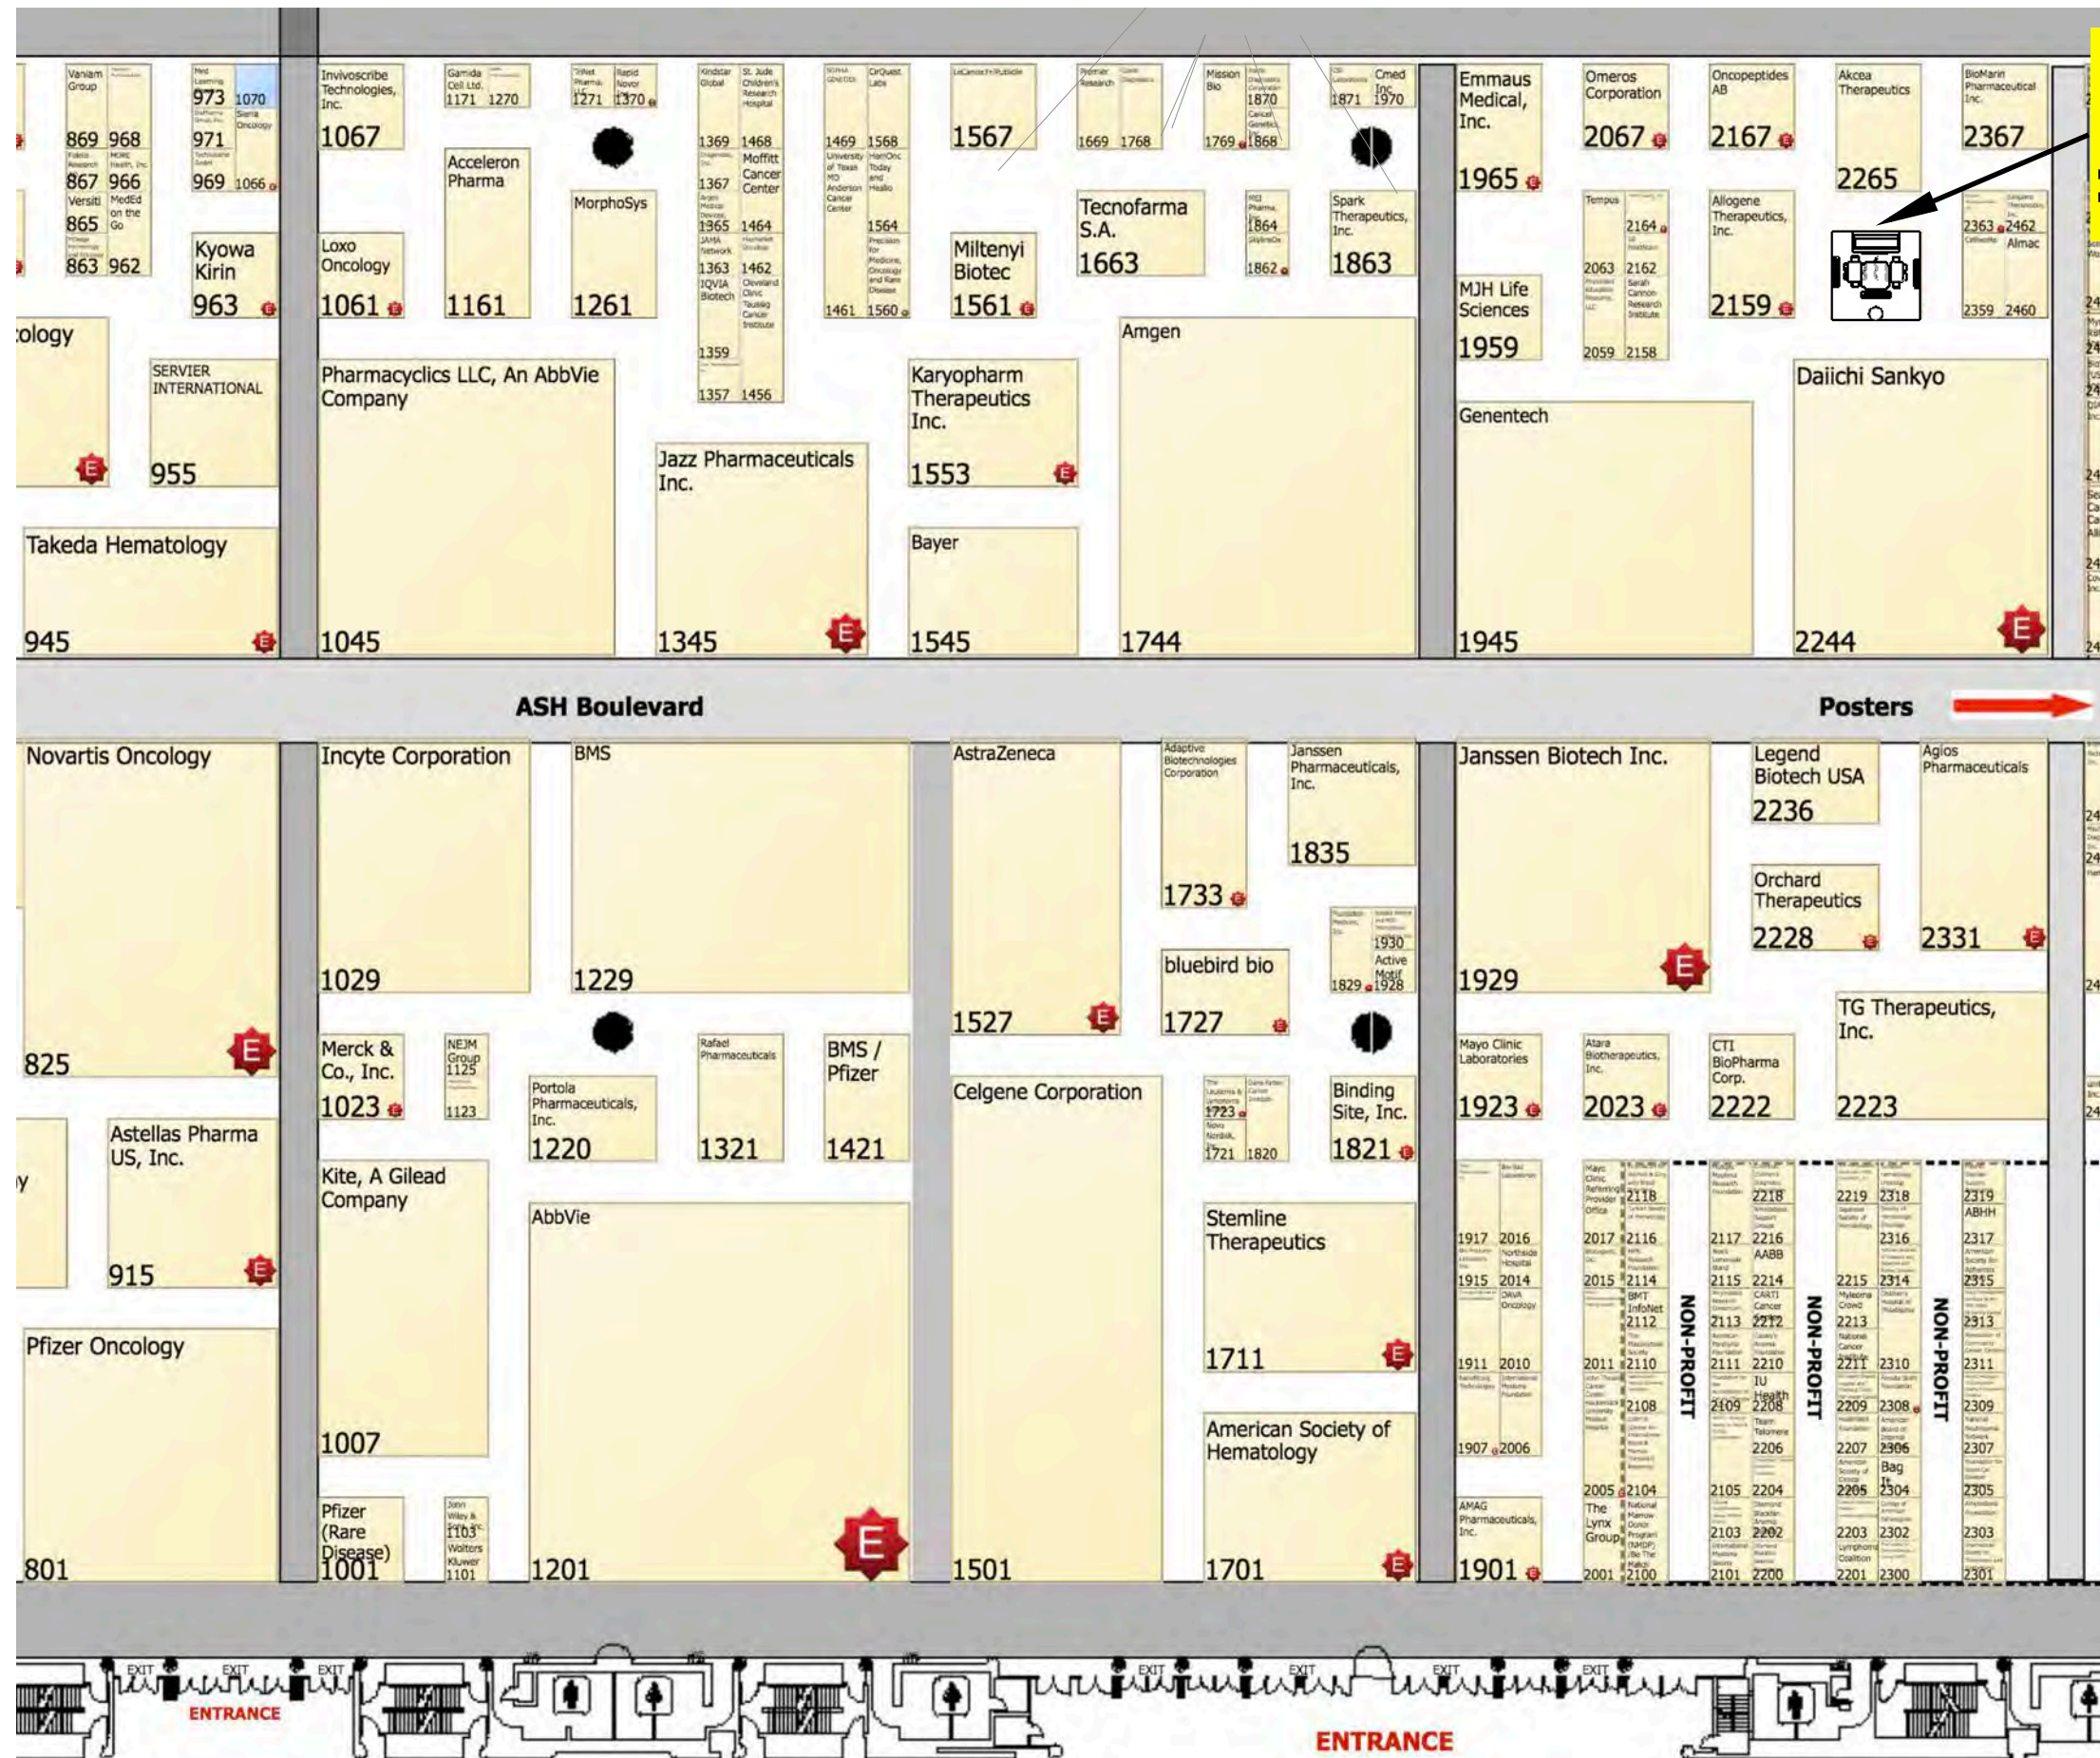

**PRAHS
#2259**

CLIENT
PRAHS

PROJECT
ASH 2019
PROJECT NO. 245.170

ISSUE
10/23/19
DRAWN BY
Tony

Hall Plan

A.08

Booth Number
2259
Booth Size
20x20
Show Dates
12/7-10/19

StewartMDM
© StewartMDM, LLC