



Booth #217

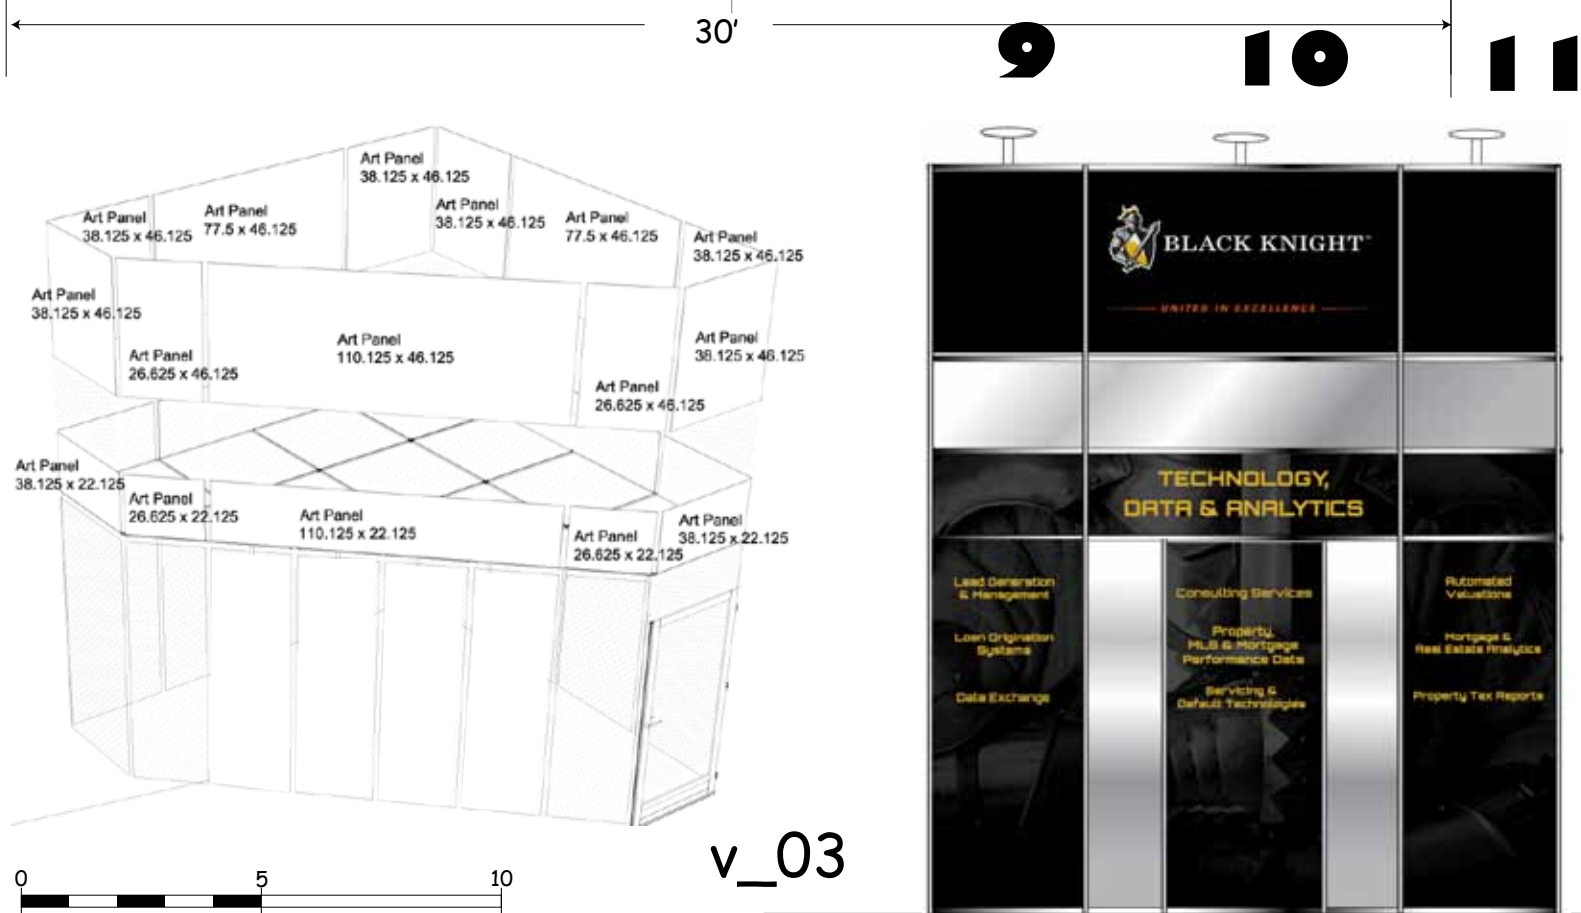

v_03

Conference Room-Side Elevation "C"

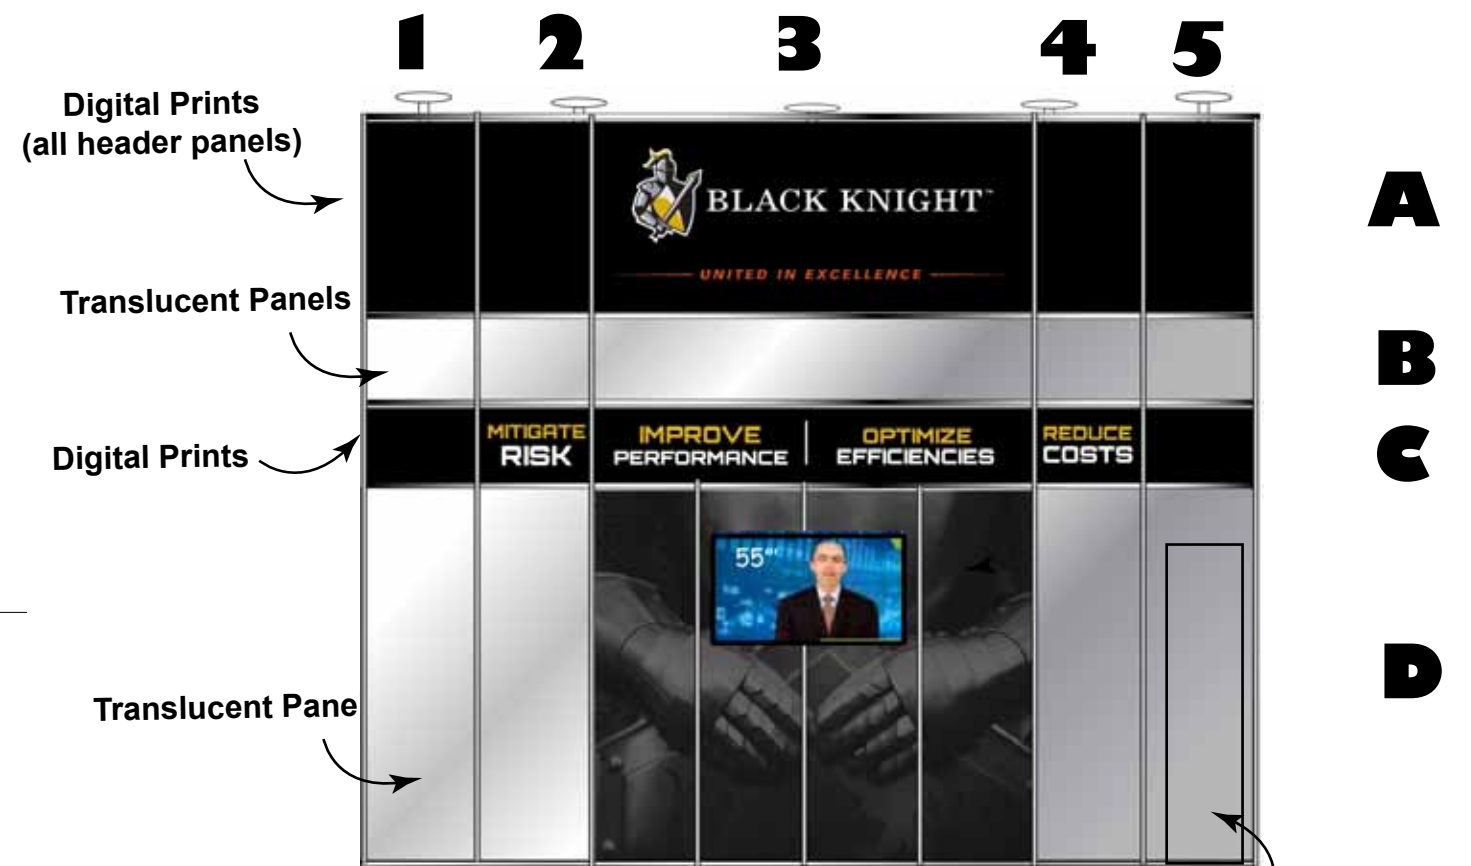

Conference Room-Front Elevation "A"

Translucent Door Insert

Note:
 -Graphics are for position/budgeting only
 -Graphic Dimensions are actual panel size
 -Elevations are NOT to scale!

Downlighting on all headers



Conference Room-Side Elevation "B"

client	project	job #	date	scale
BKFS	MBAAnnual	J14-0044	09/15/14	none