

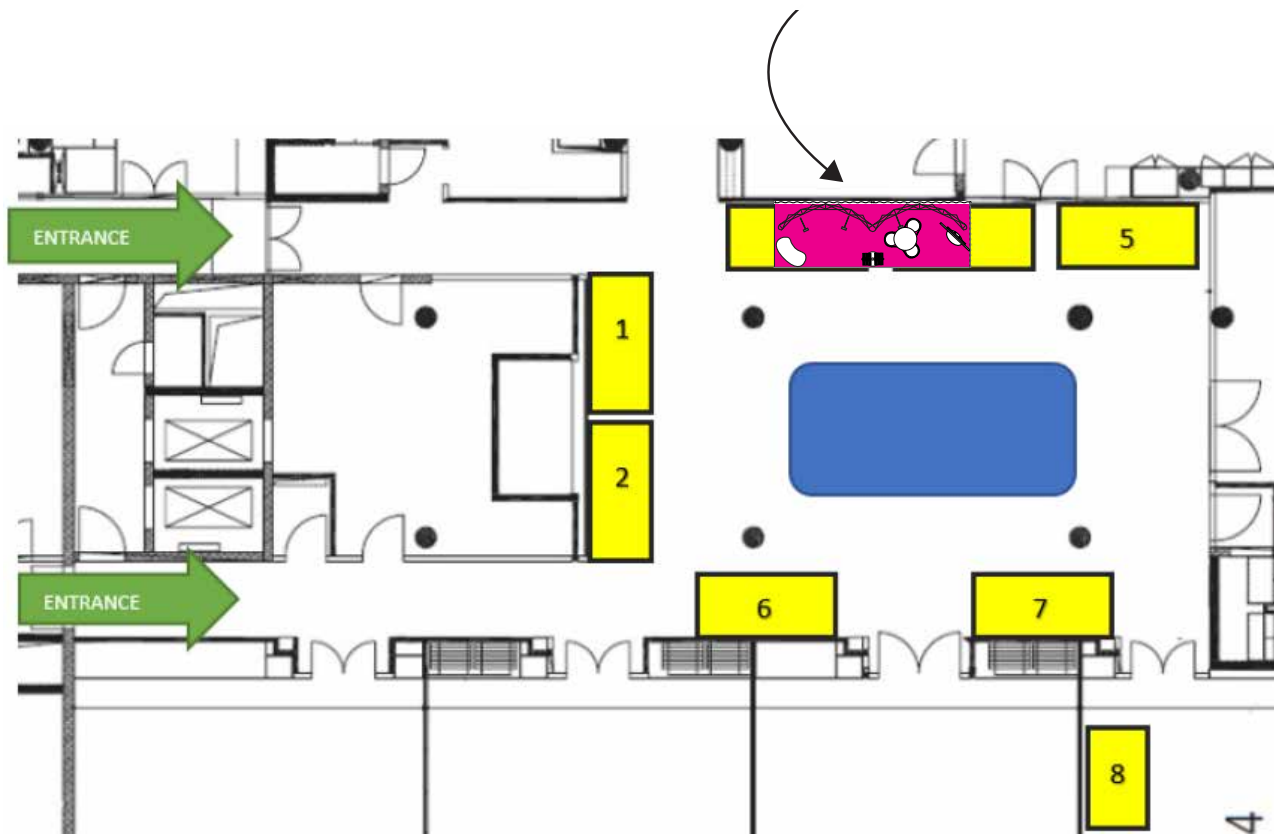


4

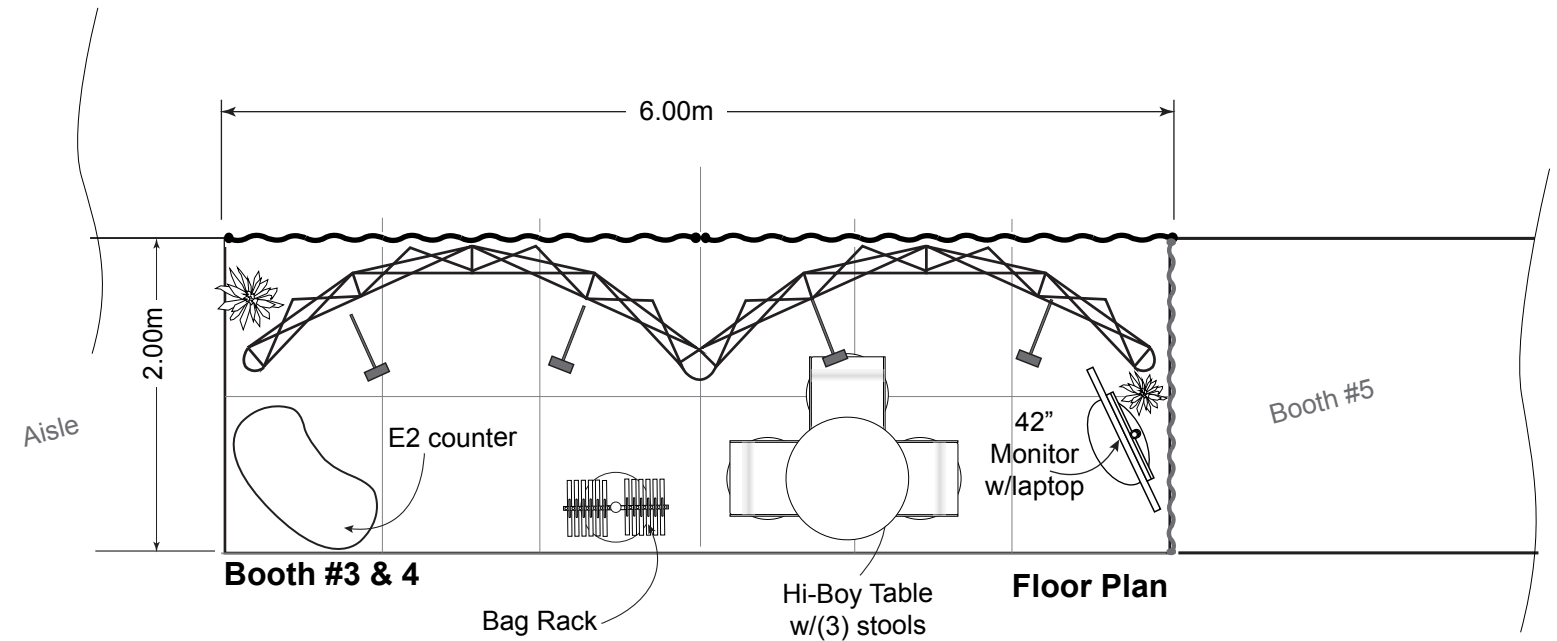


Hall Orientation

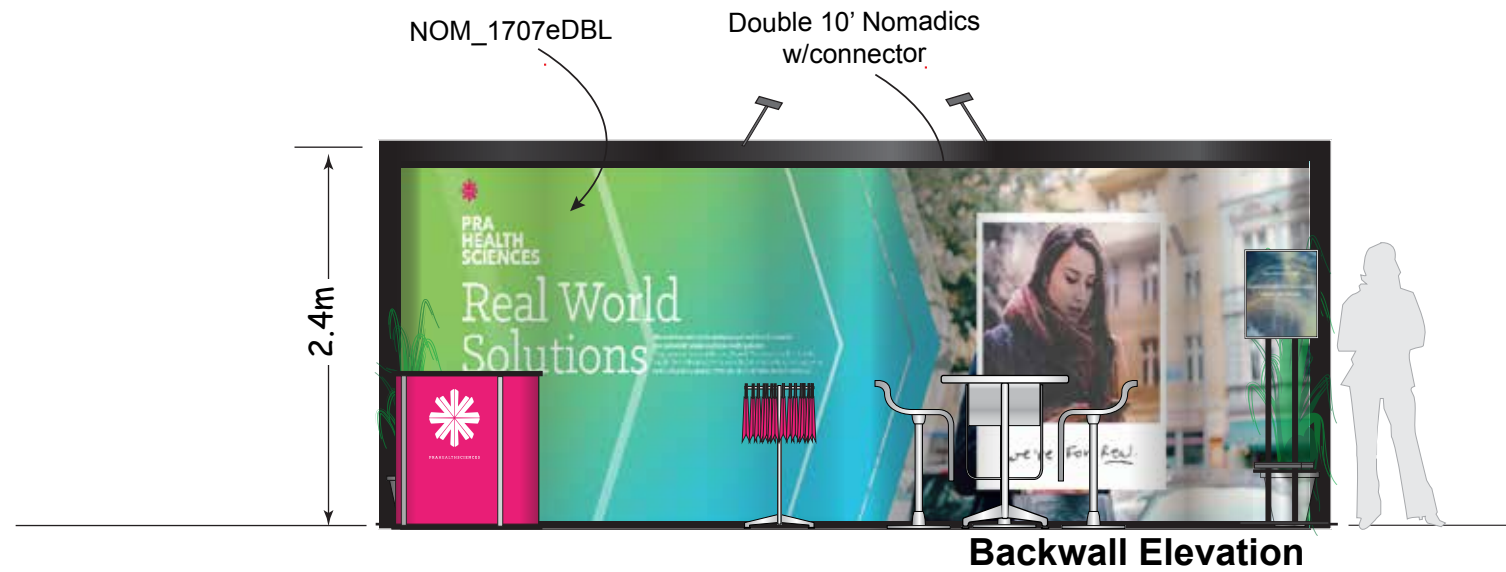

Backwall Elevation

Next Level Medical Affairs EU 2017 v02

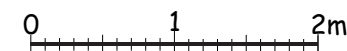

Note: All Dimensions are Nominal/Adapt to local standards and codes

client	project	job #	date	scale
PRAHS	3x6m NextLevel_EU	J17-0058	9/22/17	Noted